



TYPICAL UNITS ... 1" = 20'

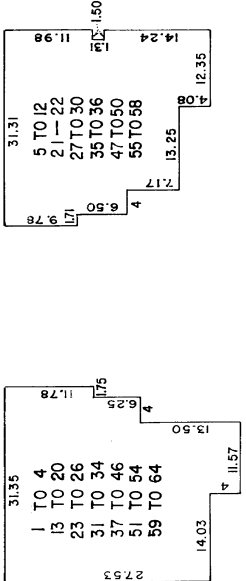

TRACT N° 7209		TRACT N° 7211		TRACT N° 7210	
UNIT N°	PCL. N°	UNIT N°	PCL. N°	UNIT N°	PCL. N.
1	1	17	17	41	41
2	2	18	18	42	42
3	3	19	19	43	43
4	4	20	20	44	44
5	5	21	21	45	45
6	6	22	22	46	46
7	7	23	23	47	47
8	8	24	24	48	48
9	9	25	25	49	49
10	10	26	26	50	50
11	11	27	27	51	51
12	12	28	28	52	52
13	13	29	29	53	53
14	14	30	30	54	54
15	15	31	31	55	55
16	16	32	32	56	56
		33	33	57	57
		34	34	58	58
		35	35	59	59
		36	36	60	60
		37	37	61	61
		38	38	62	62
		39	39	63	63
		40	40	64	64

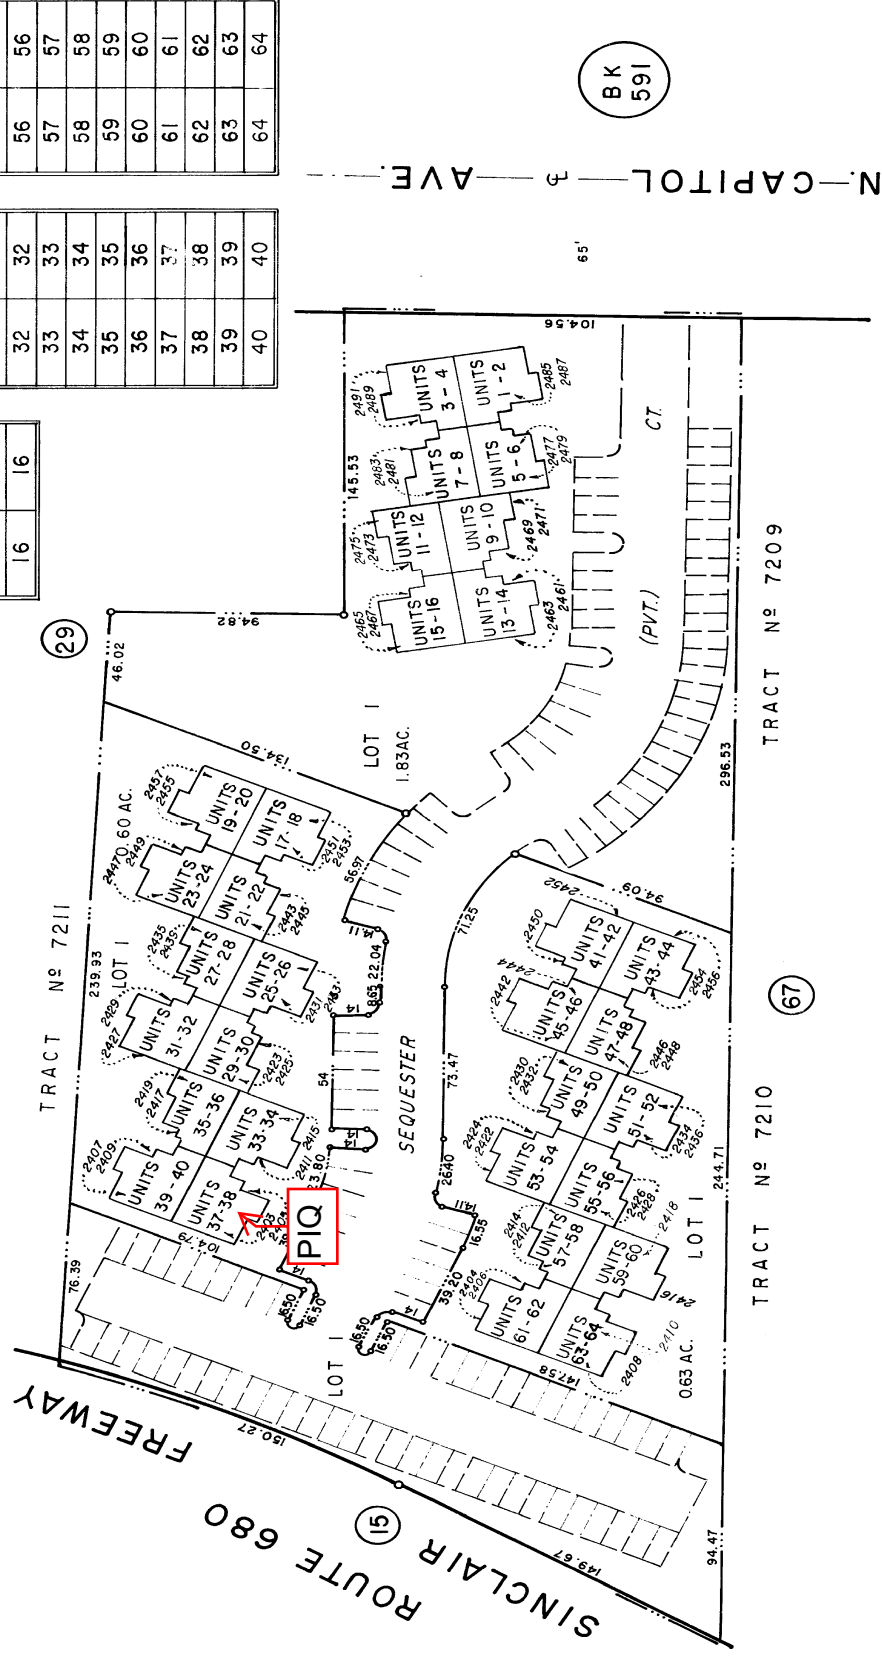

BK 591

N. CAPITOL AVE.

TRACT N° 7209

TRACT N° 7210

TRACT N° 7211

67

15

29